


Earthsong Eco-Neighbourhood

Water Supply Schematic

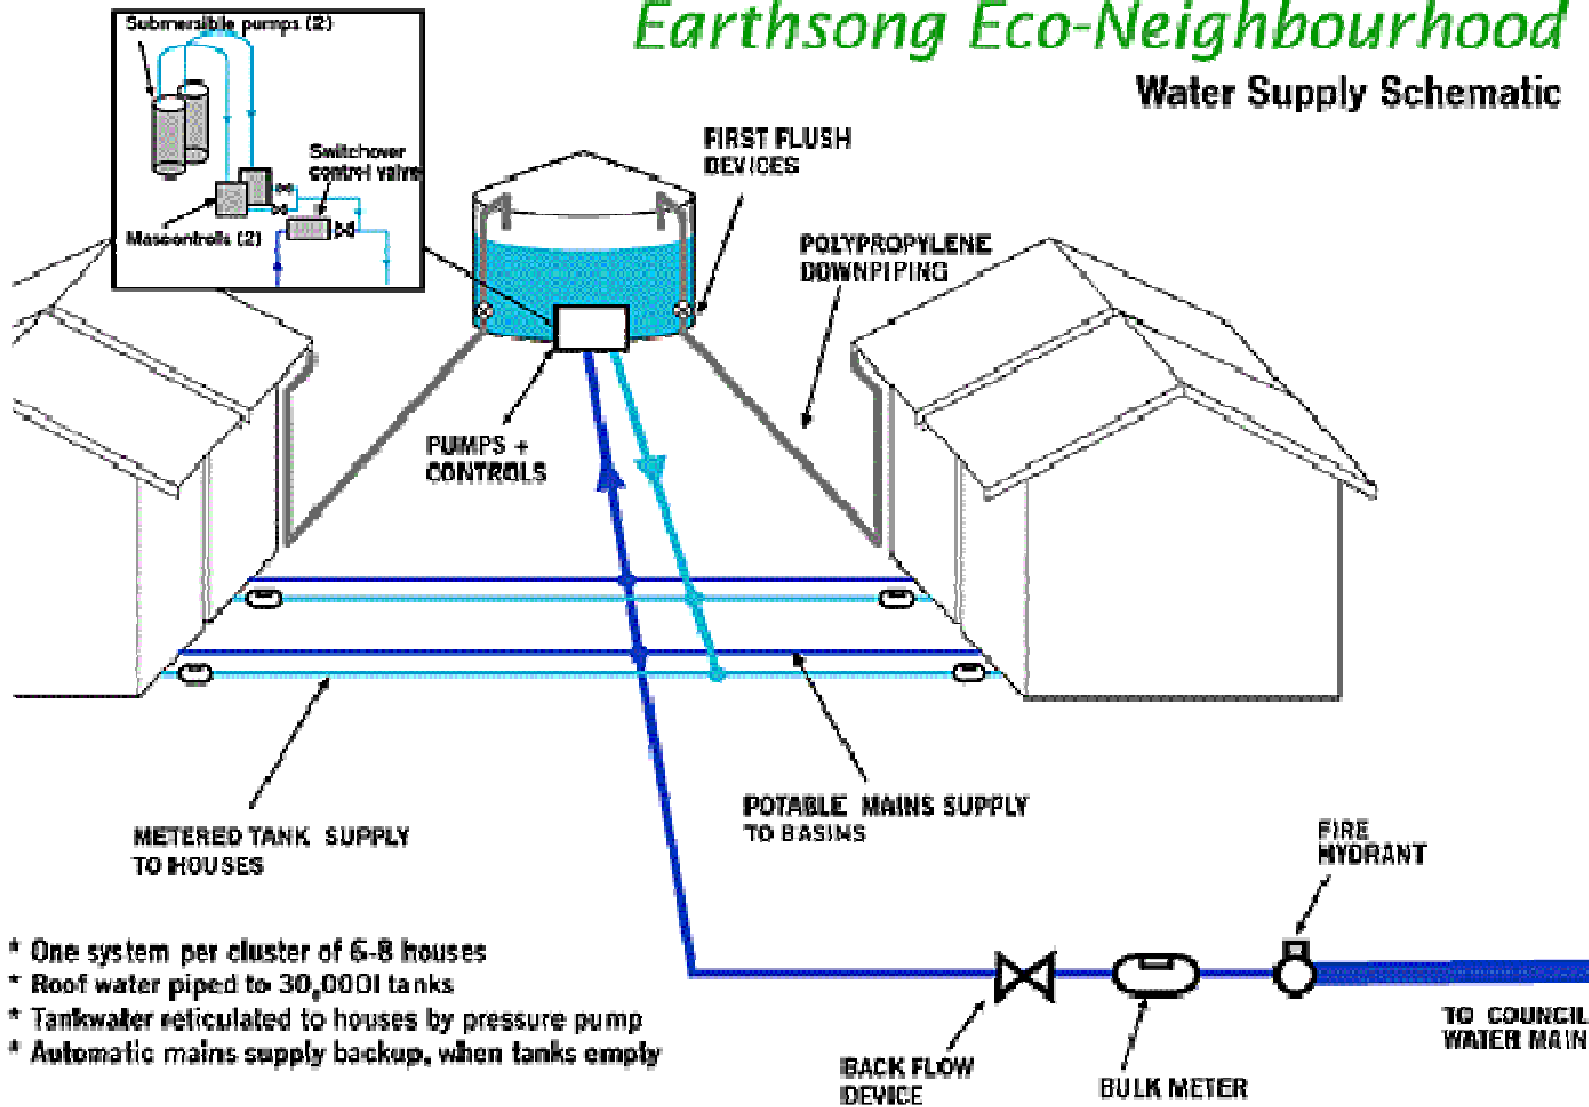

- * One system per cluster of 6-8 houses
- * Roof water piped to 30,000l tanks
- * Tankwater reticulated to houses by pressure pump
- * Automatic mains supply backup, when tanks empty